


DRAFT

P:\2\23\50\6\02\CAD\REMOVAL ACTION\23\50\6-02 REMOVAL ACTION Fig 1.DWG\TAB\LANDSCAPE MODIFIED BY THICHAUD ON MAY 29, 2013 - 15:03

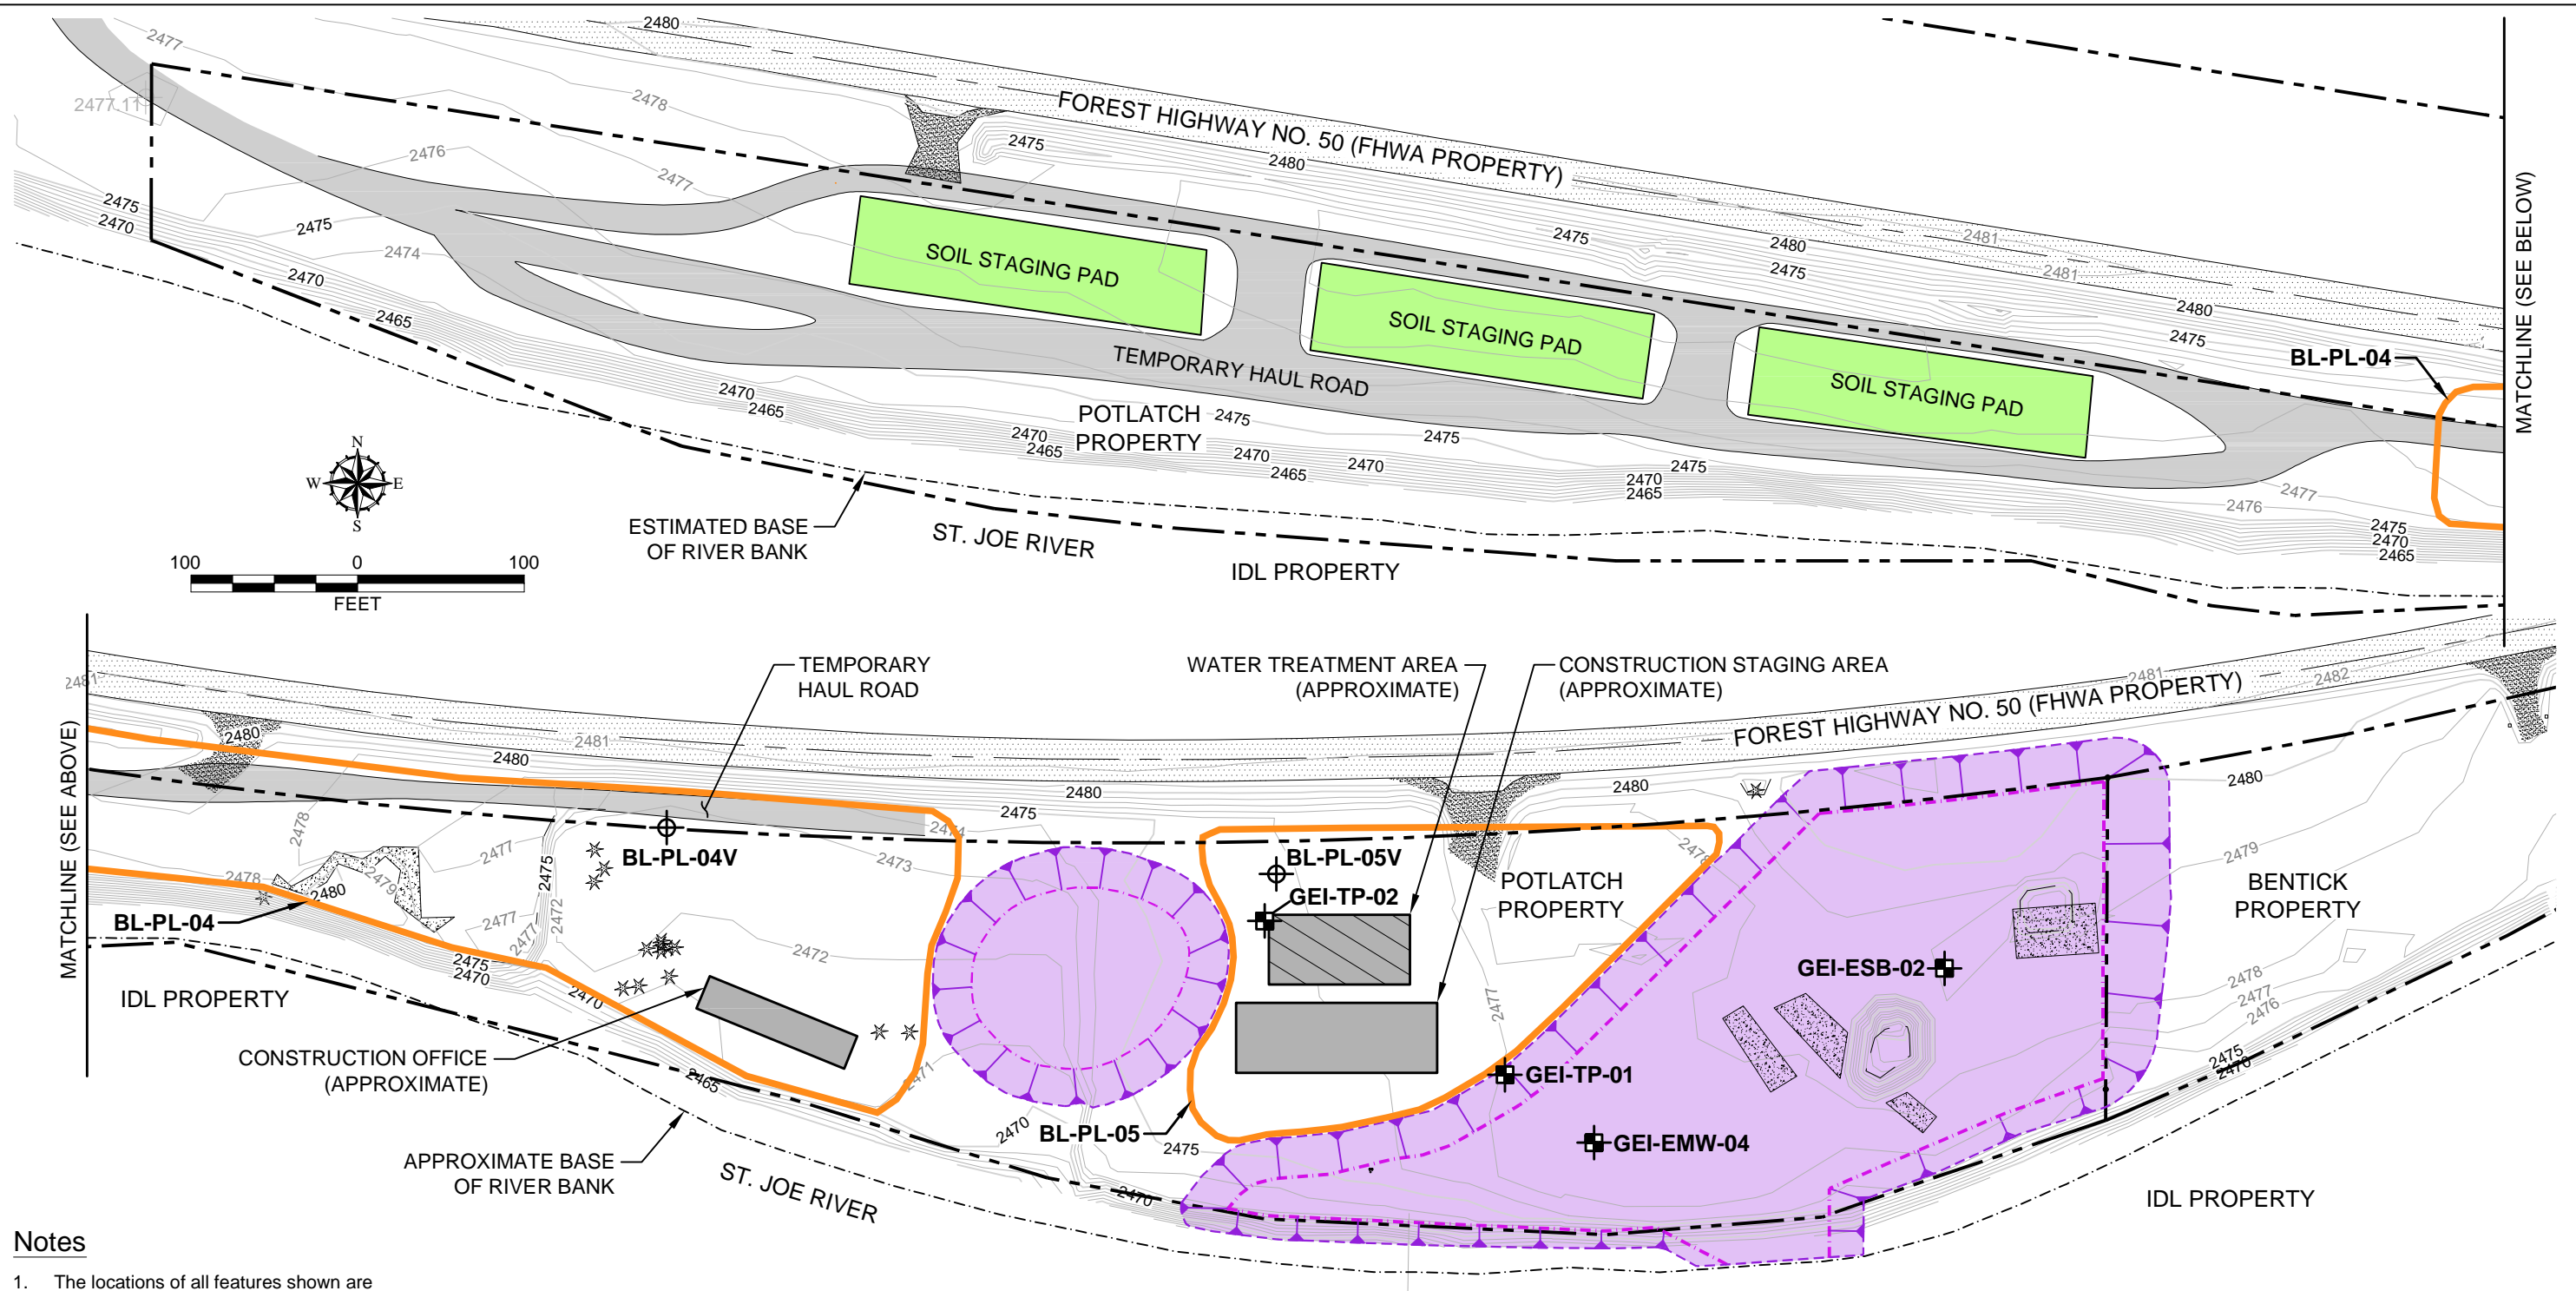

Notes

1. The locations of all features shown are approximate.
2. This drawing is for information purposes. It is intended to assist in showing features discussed in an attached document. GeoEngineers, Inc. cannot guarantee the accuracy and content of electronic files. The master file is stored by GeoEngineers, Inc. and will serve as the official record of this communication.

Reference: Existing topographic contours, property boundaries, site features including concrete, existing trees, and other miscellaneous features shown on this figure are based on Meckel Engineering & Surveying survey file dated May 24, 2012 and September 25, 2012.

Legend

- Property Line
- Existing Topographic Contours (Feet - NAVD 88)
- Maximum Expected Limits of Remedial Excavation (Top of Slope)
- Expected Base of Remedial Excavation
- Existing Trees
- Pre-Use Characterization Composite Sampling Area
- Pre-Use Characterization Discrete Sampling Location
- Supplemental Waste Disposal Characterization Sample Location
- IDL = Idaho Department of Lands
- FHWA = Federal Highway Administration

Pre-Use and Waste Disposal Characterization Sampling Locations

Avery Landing Site
Avery, Idaho

GEOENGINEERS

Figure 1